
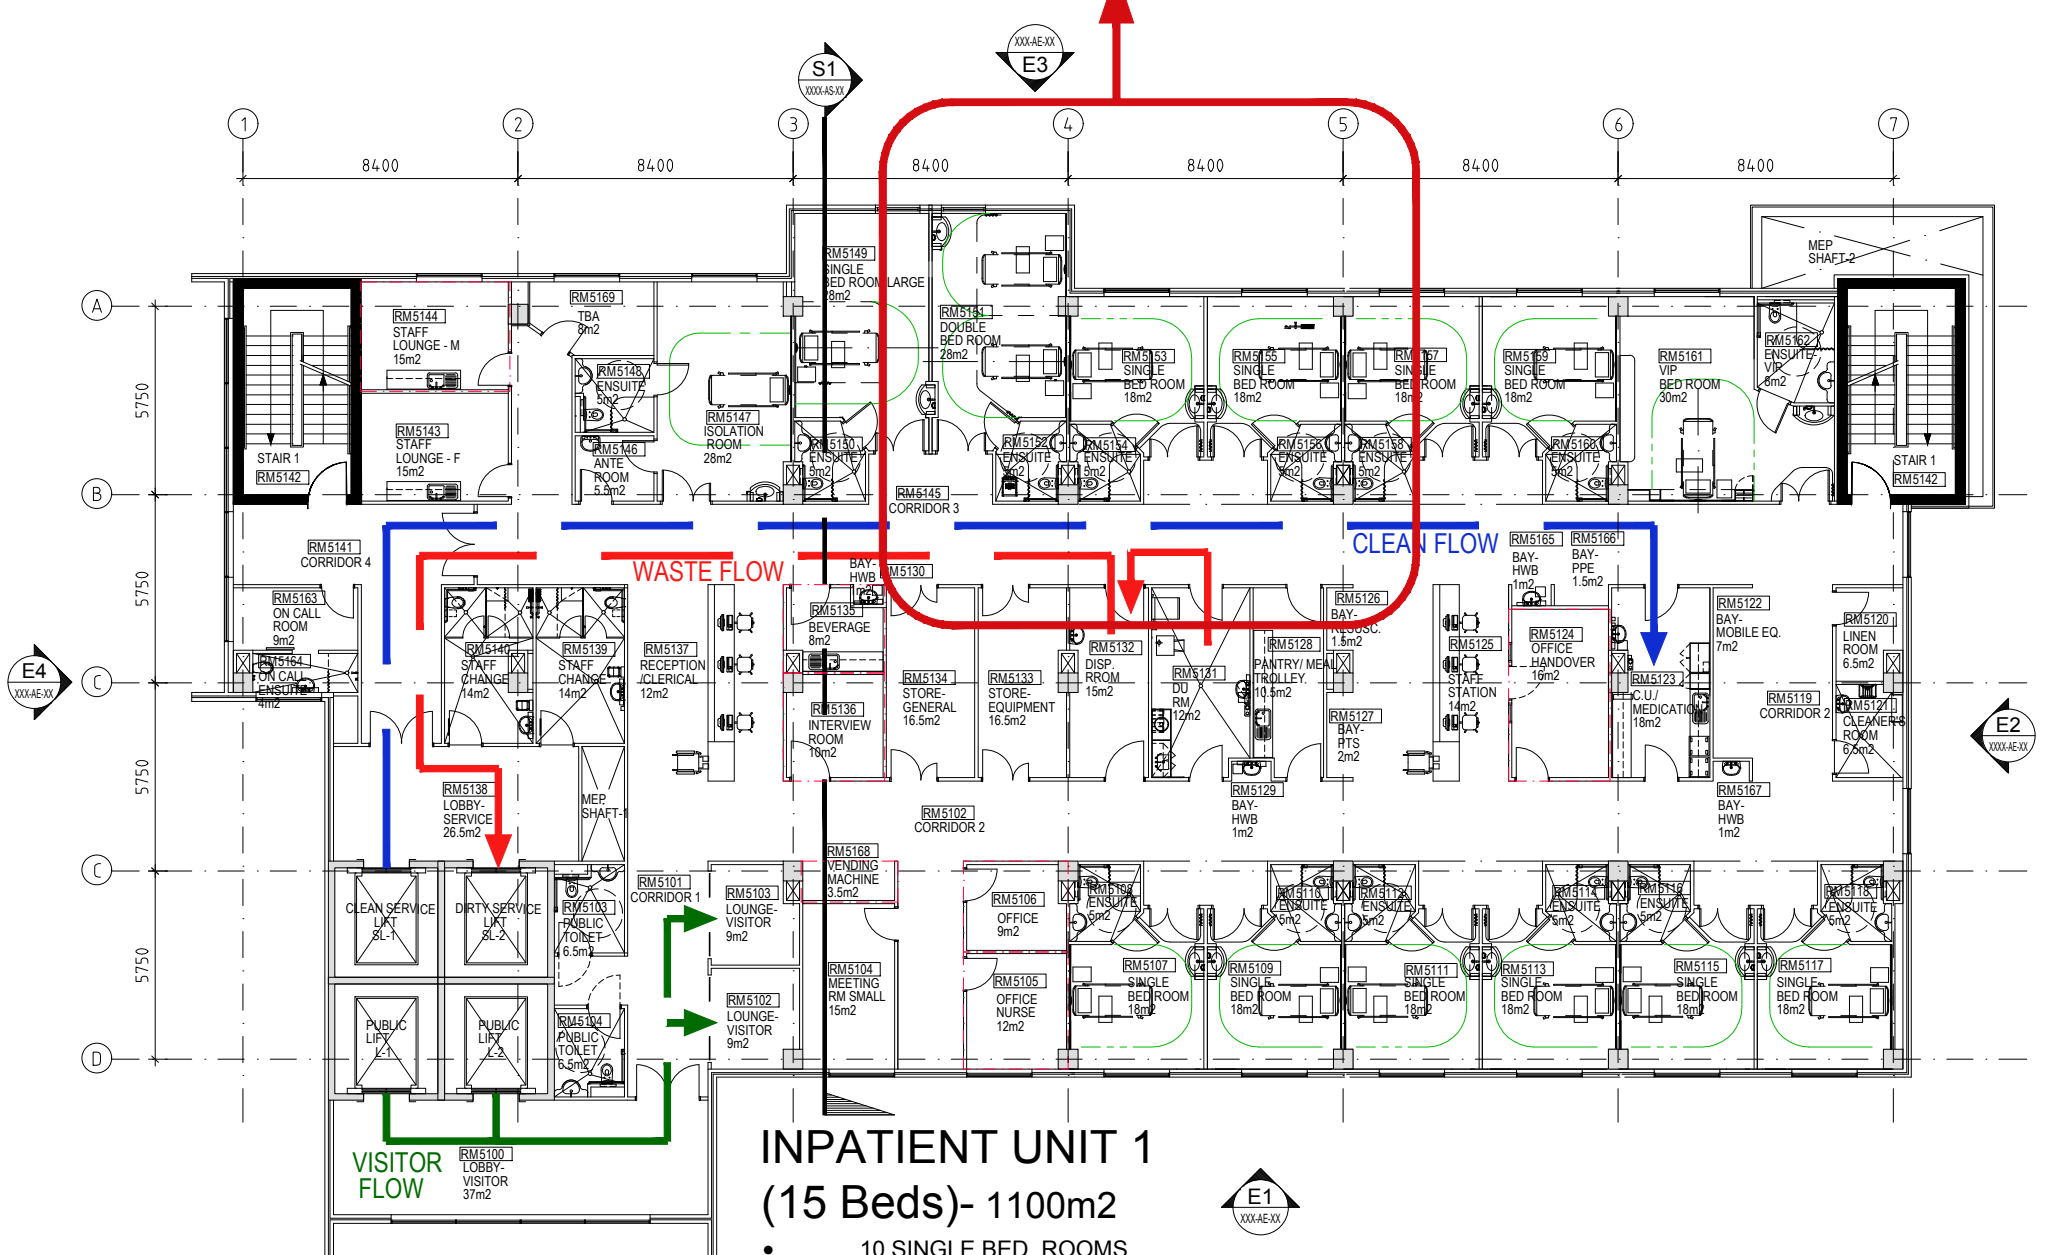


DHA Health Facility Guidelines

Sample - Drawing Schematic Design Submission

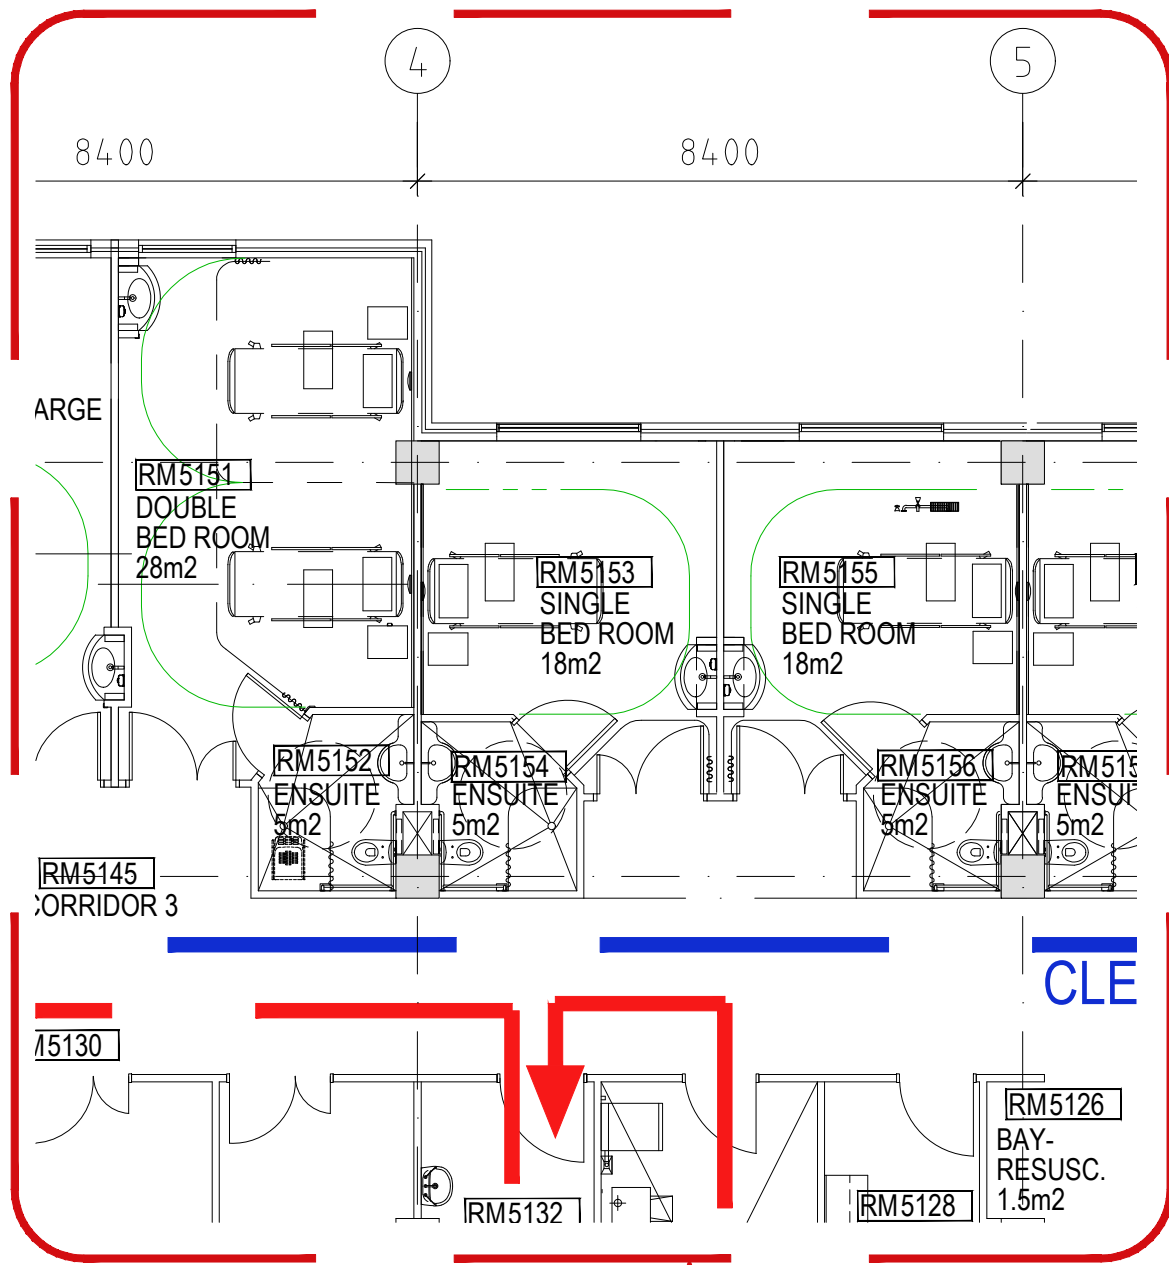

INPATIENT UNIT 1 (15 Beds)- 1100m²

- 10 SINGLE BED ROOMS
- 1 ISOLATION ROOM
- 1 BED ROOM-LARGE
- 1 BED ROOM-VIP
- 2 DOUBLE BED ROOM